


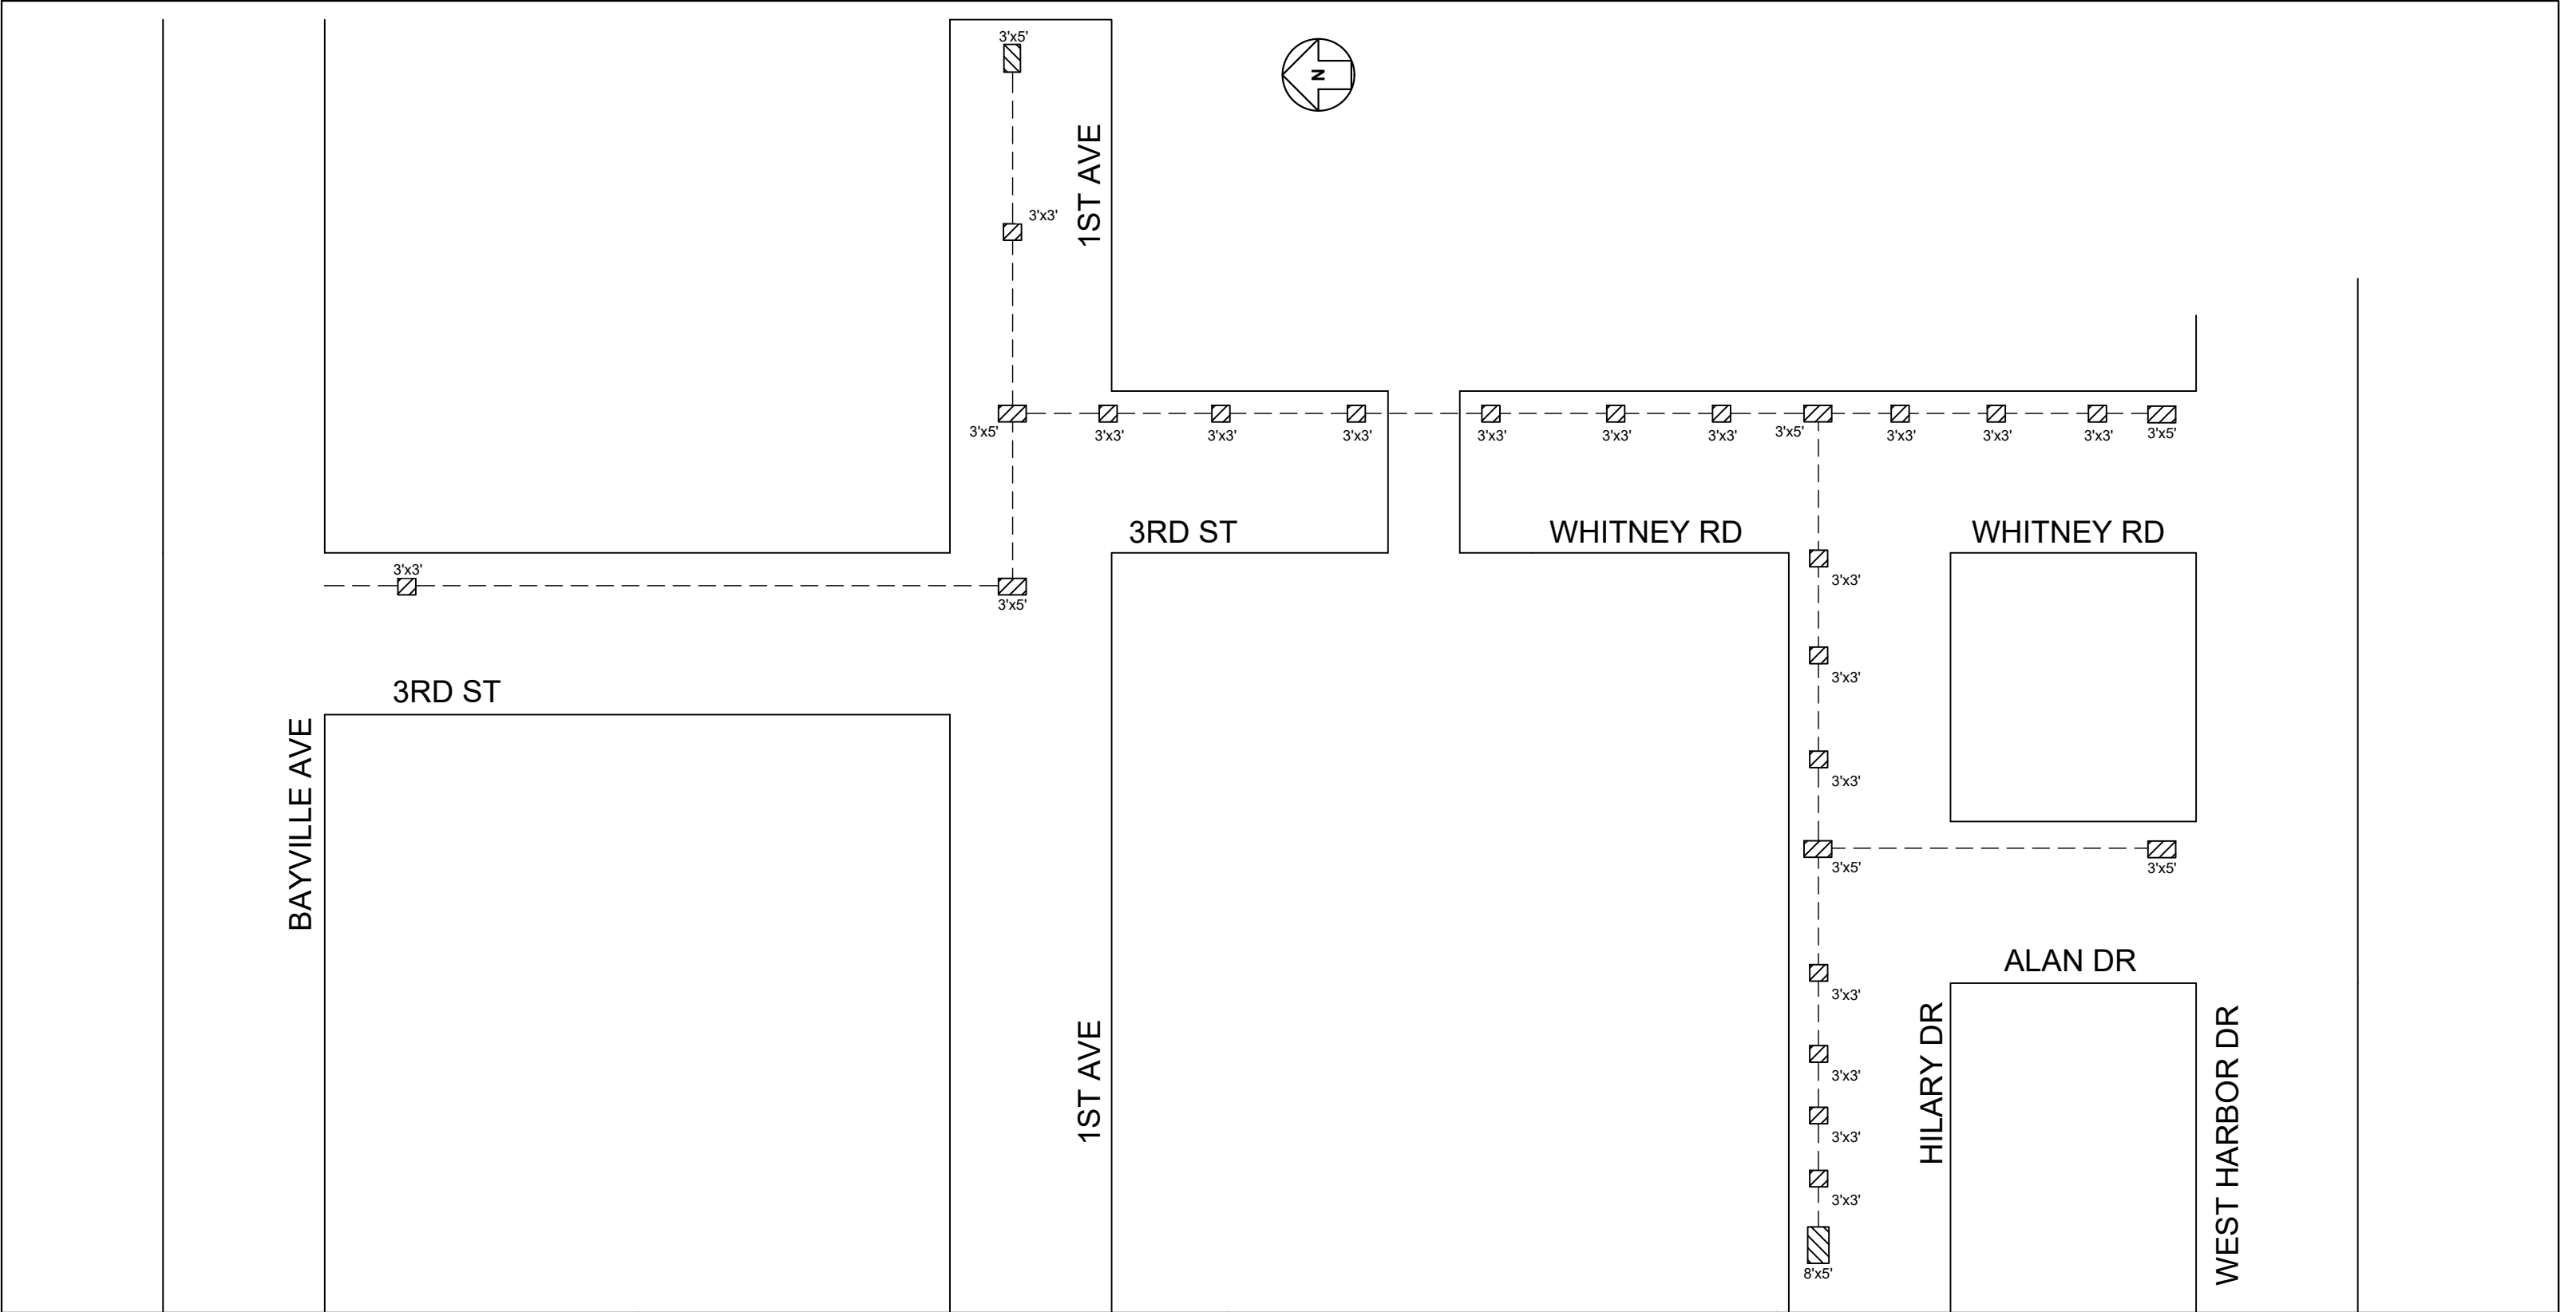

LEGEND	DRILL PATH SUMMARY : TOTAL PROJECT		EXCAVATIONS: TOTAL PROJECT				ROAD OPENING SKETCH NASSAU COUNTY - BAYVILLE 3RD AVE / 1ST ST / WHITNEY RD / ALAN DR / HILARY DR	
	STREET	DISTANCE (LF)	QTY	TYPE	SIZE (SF)	SUBTOTAL (SF)		
EXCAVATION PIT PAVEMENT / BEHIND CURB / NYS R.O.W :	3RD ST	500	1	LIVE GAS PIT	40	40		
	1ST AVE	320	18	TEST HOLE	9	162		
DRILL LINE PAVEMENT / BEHIND CURB / NYS R.O.W :	WHITNEY RD	520	7	DRILL PIT	15	105		
	ALAN DR	150			TOTAL	307		
TRENCH LINE PAVEMENT / BEHIND CURB / NYS R.O.W :	HILARY DR	900	nationalgrid				WORK ORDER: T102713877	
							ENGINEER: MATTHEW AUGULIS	
DIMENSION:	TOTAL	2390					PHONE: (631) 307 0425	